


NOTES:

- 1: ALL DIMENSIONS IN MILLIMETERS UNLESS OTHERWISE SHOWN.
- 2: USE FIGURED DIMENSIONS IN PREFERENCE TO SCALE.
- 3: CHECK ALL DIMENSIONS ON SITE BEFORE COMMENCING WORK.
- 4: CONTRACTORS TO CONFIRM LOCATION OF UNDERGROUND SERVICES BEFORE COMMENSING WORKS.
- 5: ALL TRADESMEN ARE TO USE GOOD BUILDING PRACTICES WHEN WORKING ON THIS SITE.

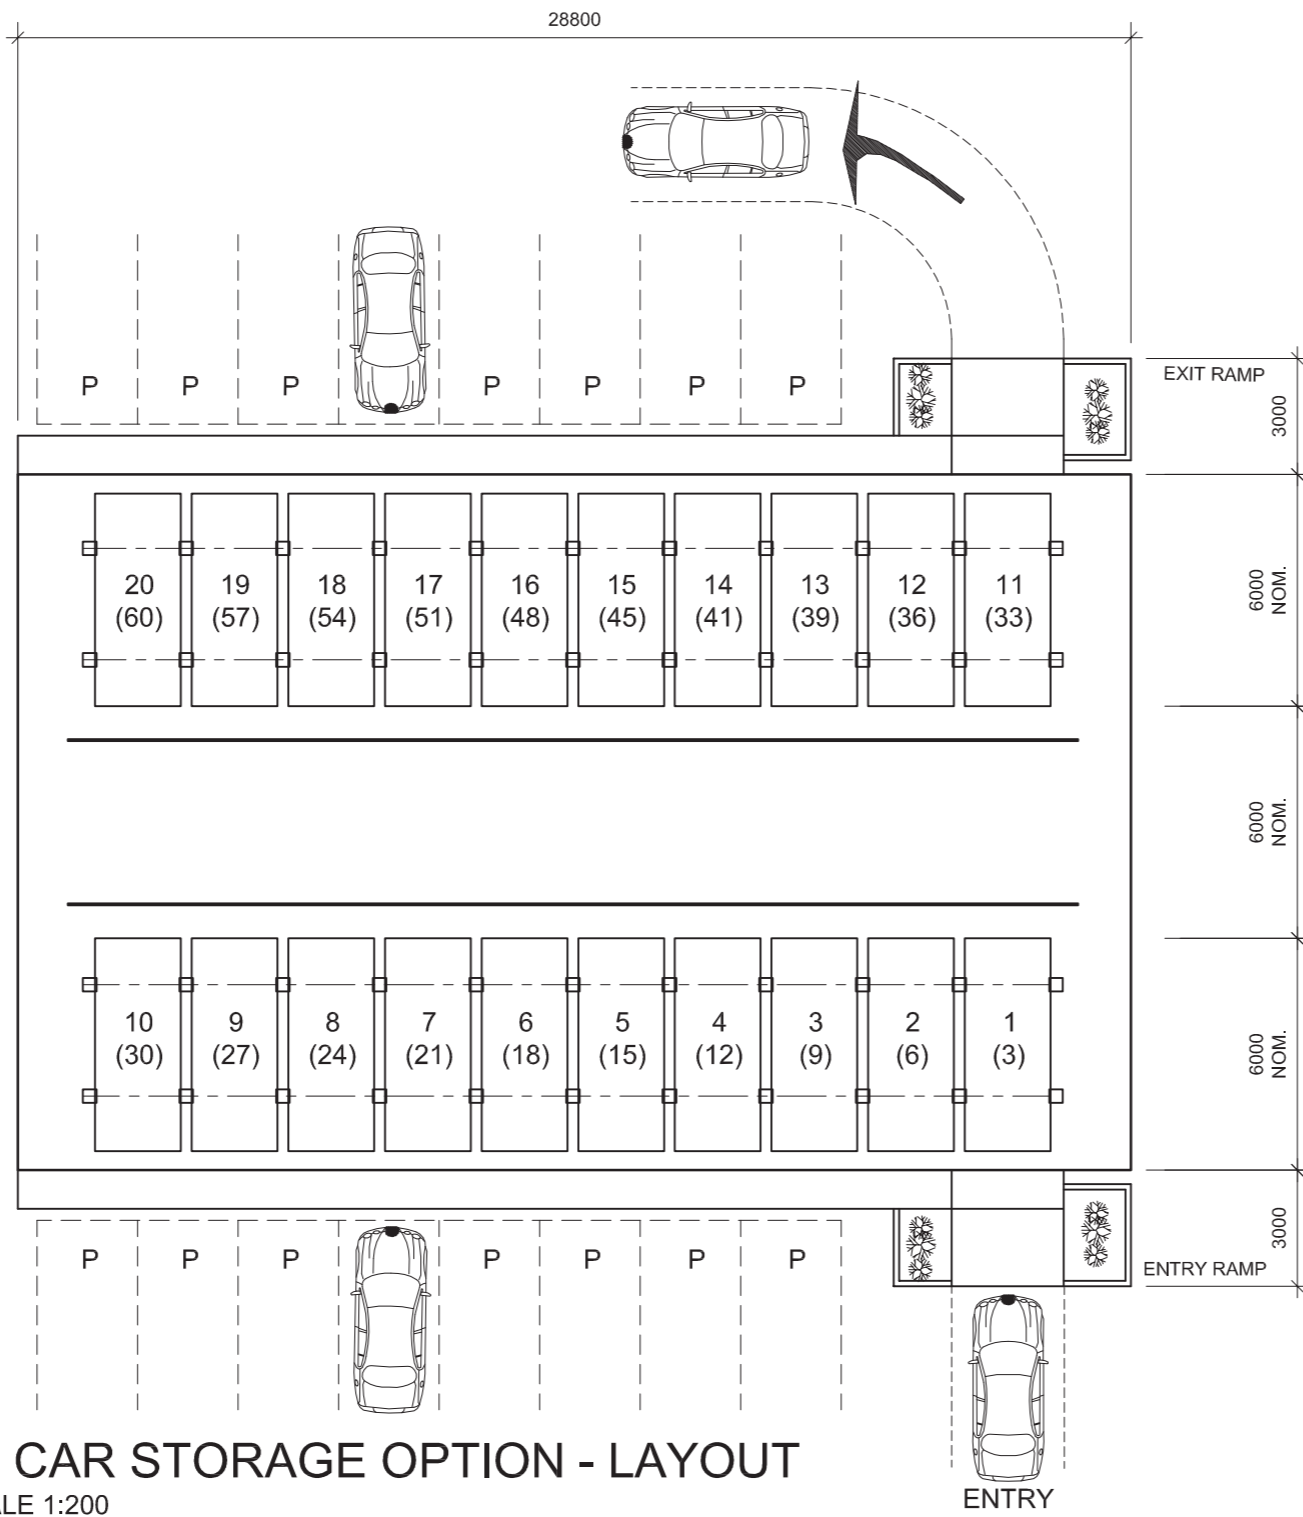

REV 0 - ISSUED FOR COMMENTS

The copyright of this document is the property of MACE Design Ltd. Copyright protected under Copyright Act 1994. No part of it may be reproduced by photocopying or any other means without the prior written approval of MACE Design Ltd.

**Mechanical
Architectural
Civil
Electrical/Instrument
DESIGN Ltd**

Mobile: 0274 806 760
Phone/Fax: 07 886 4652
Address: 74 Manfield Street TOKOROA

Original size A3

Drawn: G.R.Gawn OCT 06 Scale: AS SHOWN

Global Parking Solutions™

18C Aorere Street,
Parnell, Auckland 1052
New Zealand
T +64 27 255 7944 E bill@globalparkingsolutions.com.au

AUTO-PARK

**AUCKLAND CITY COUNCIL
VERTICAL PARKING
STORAGE BUILDING -
CONCEPT**

—
—
—
—

LAYOUT OPTION