

ASSEMBLY A
NTS

NOTE: NOT ALL PLATFORMS SHOWN

AUTO-PARK

VERTICAL PARKING

GENERAL ARRANGEMENT

PARK_42BAY_1

DRAWN

Peter

DATE

Jan 06


SCALE

AS SHOWN

2 x 22 BAY STORAGE

SHT 1


REV 1

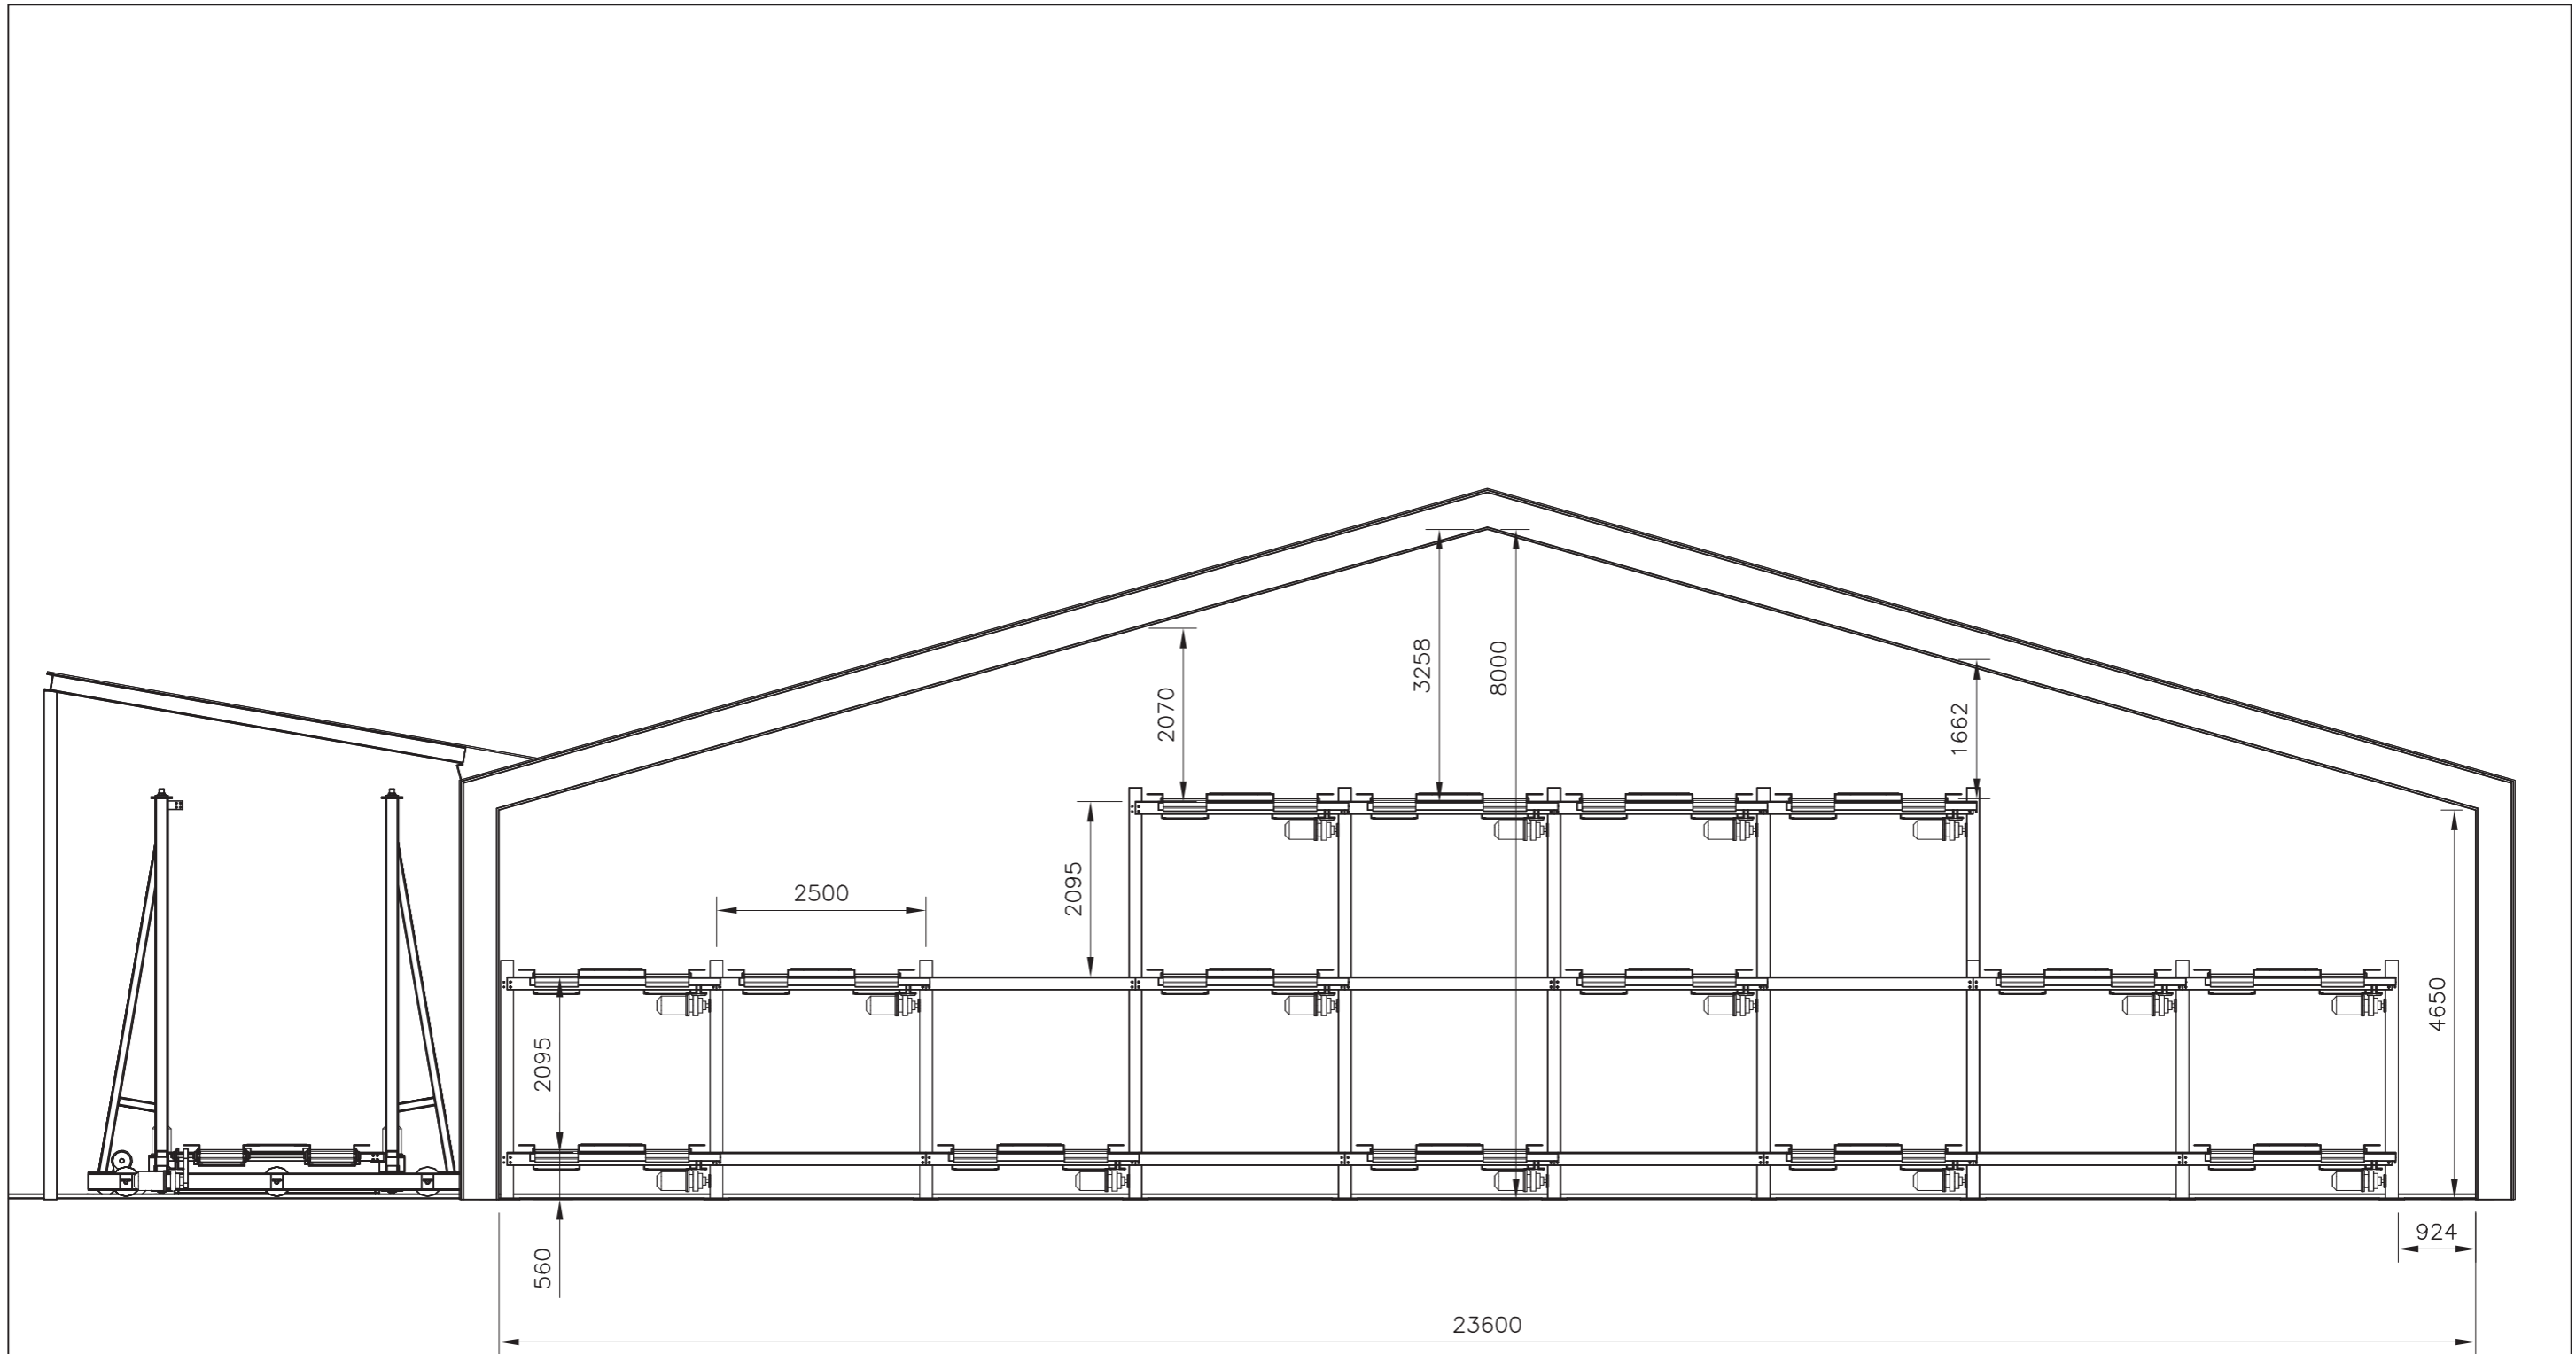

ELEVATION (A)
1:80

NOTE: NOT ALL PLATFORMS SHOWN

AUTO-PARK						VERTICAL PARKING	PARKING STRUCTURE GENERAL ARRANGEMENT		-	
DRAWN	Peter	DATE	Jan 06	SCALE	AS SHOWN	2 x 22 BAY STORAGE			SHT 2	REV 1

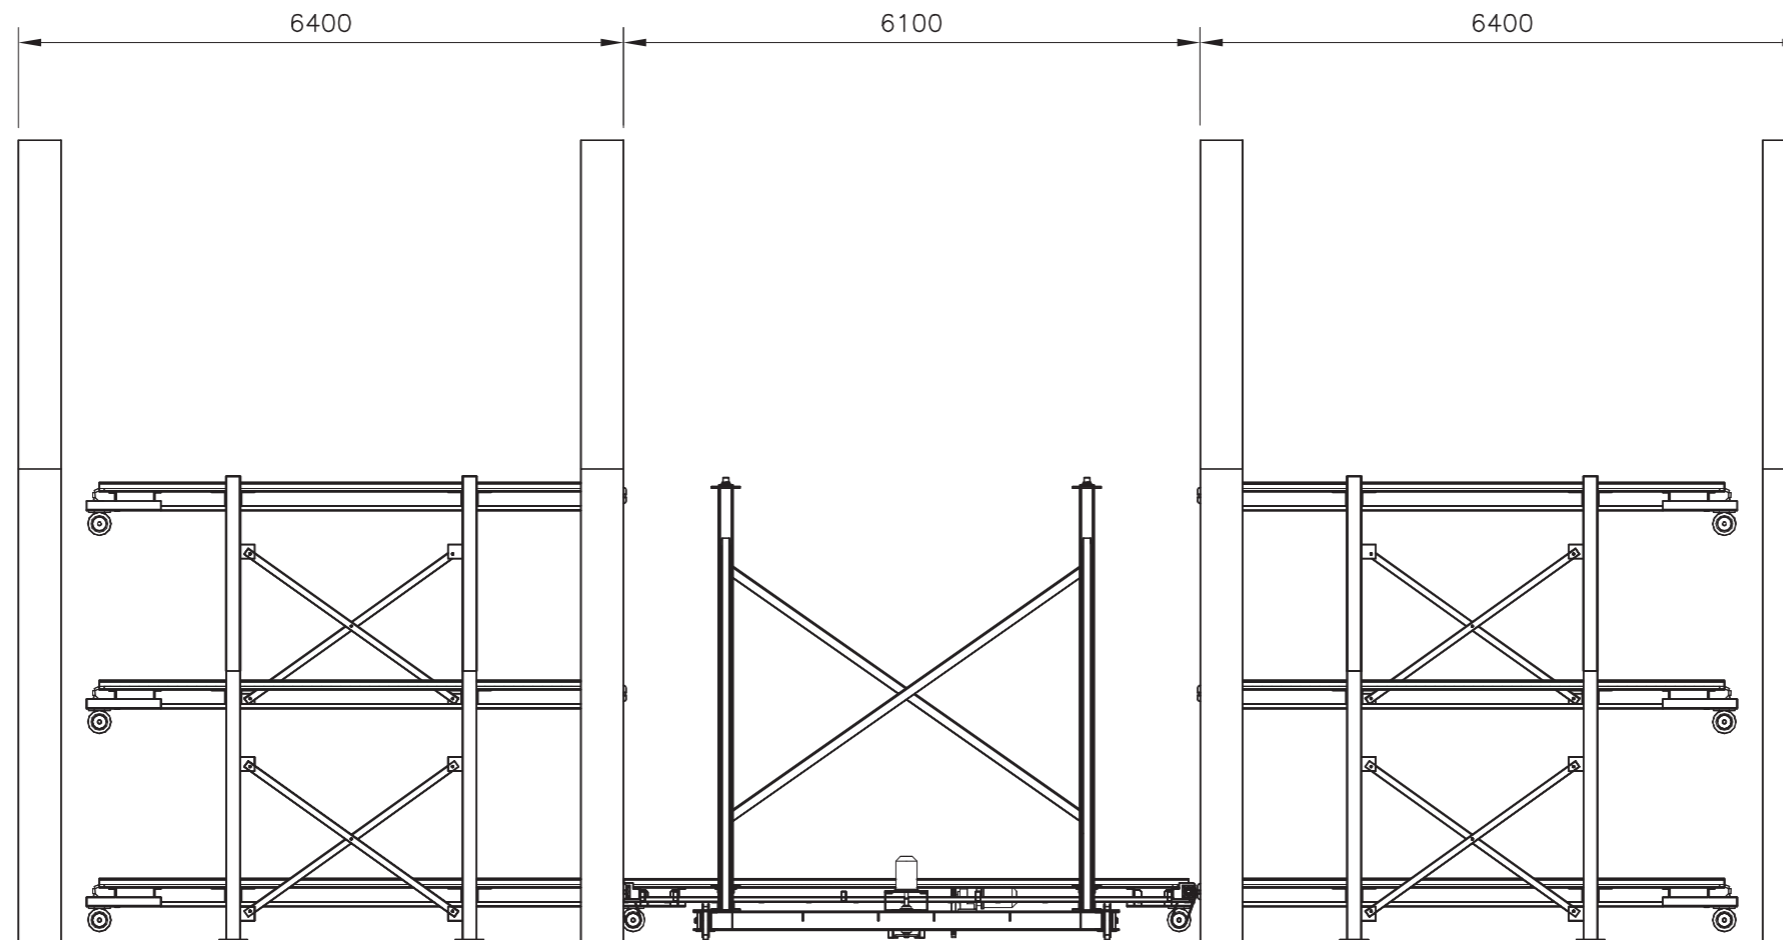

ELEVATION (B)
1:80

AUTO-PARK

VERTICAL PARKING


**PARKING STRUCTURE
GENERAL ARRANGEMENT**

-

DRAWN	Peter	DATE	Jan 06	SCALE	AS SHOWN
-------	-------	------	--------	-------	----------

2 x 22 BAY STORAGE

SHT	3	REV	1
-----	---	-----	---

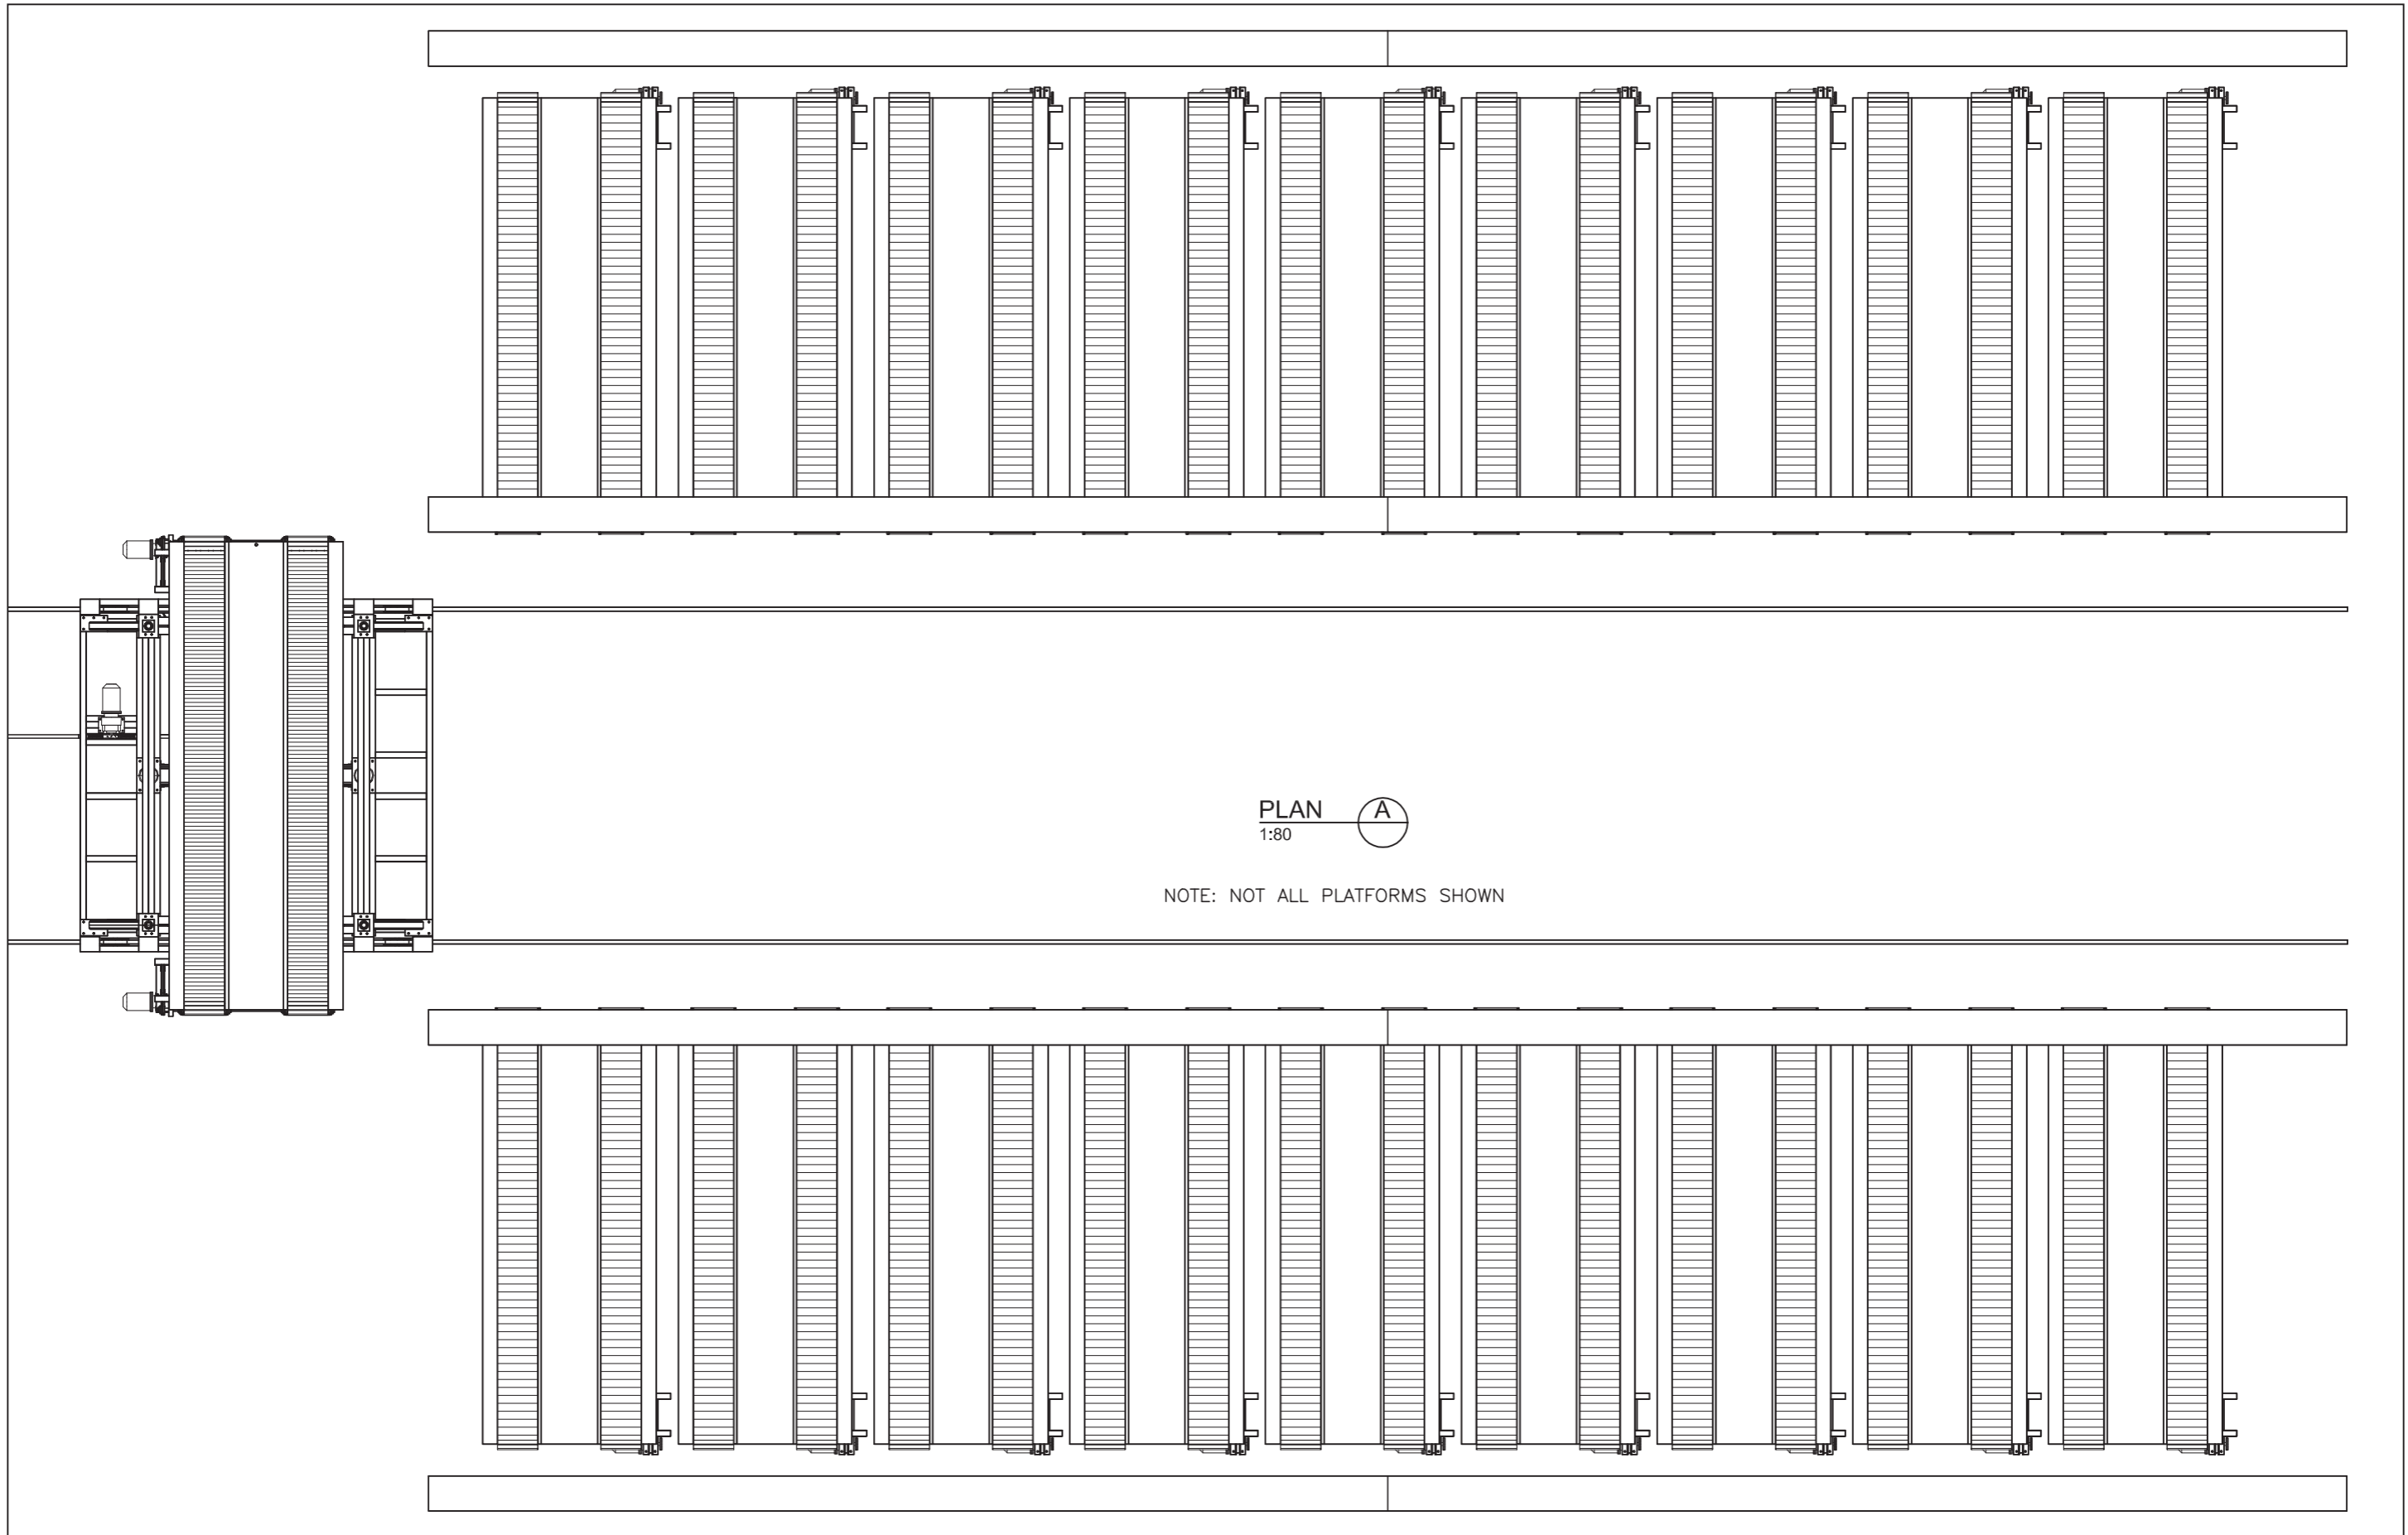

AUTO-PARK


VERTICAL PARKING

**PARKING STRUCTURE
GENERAL ARRANGEMENT**

DRAWN	Peter	DATE	Jan 06	SCALE	AS SHOWN
-------	-------	------	--------	-------	----------

2 x 22 BAY STORAGE

SHT	4	REV	1
-----	---	-----	---

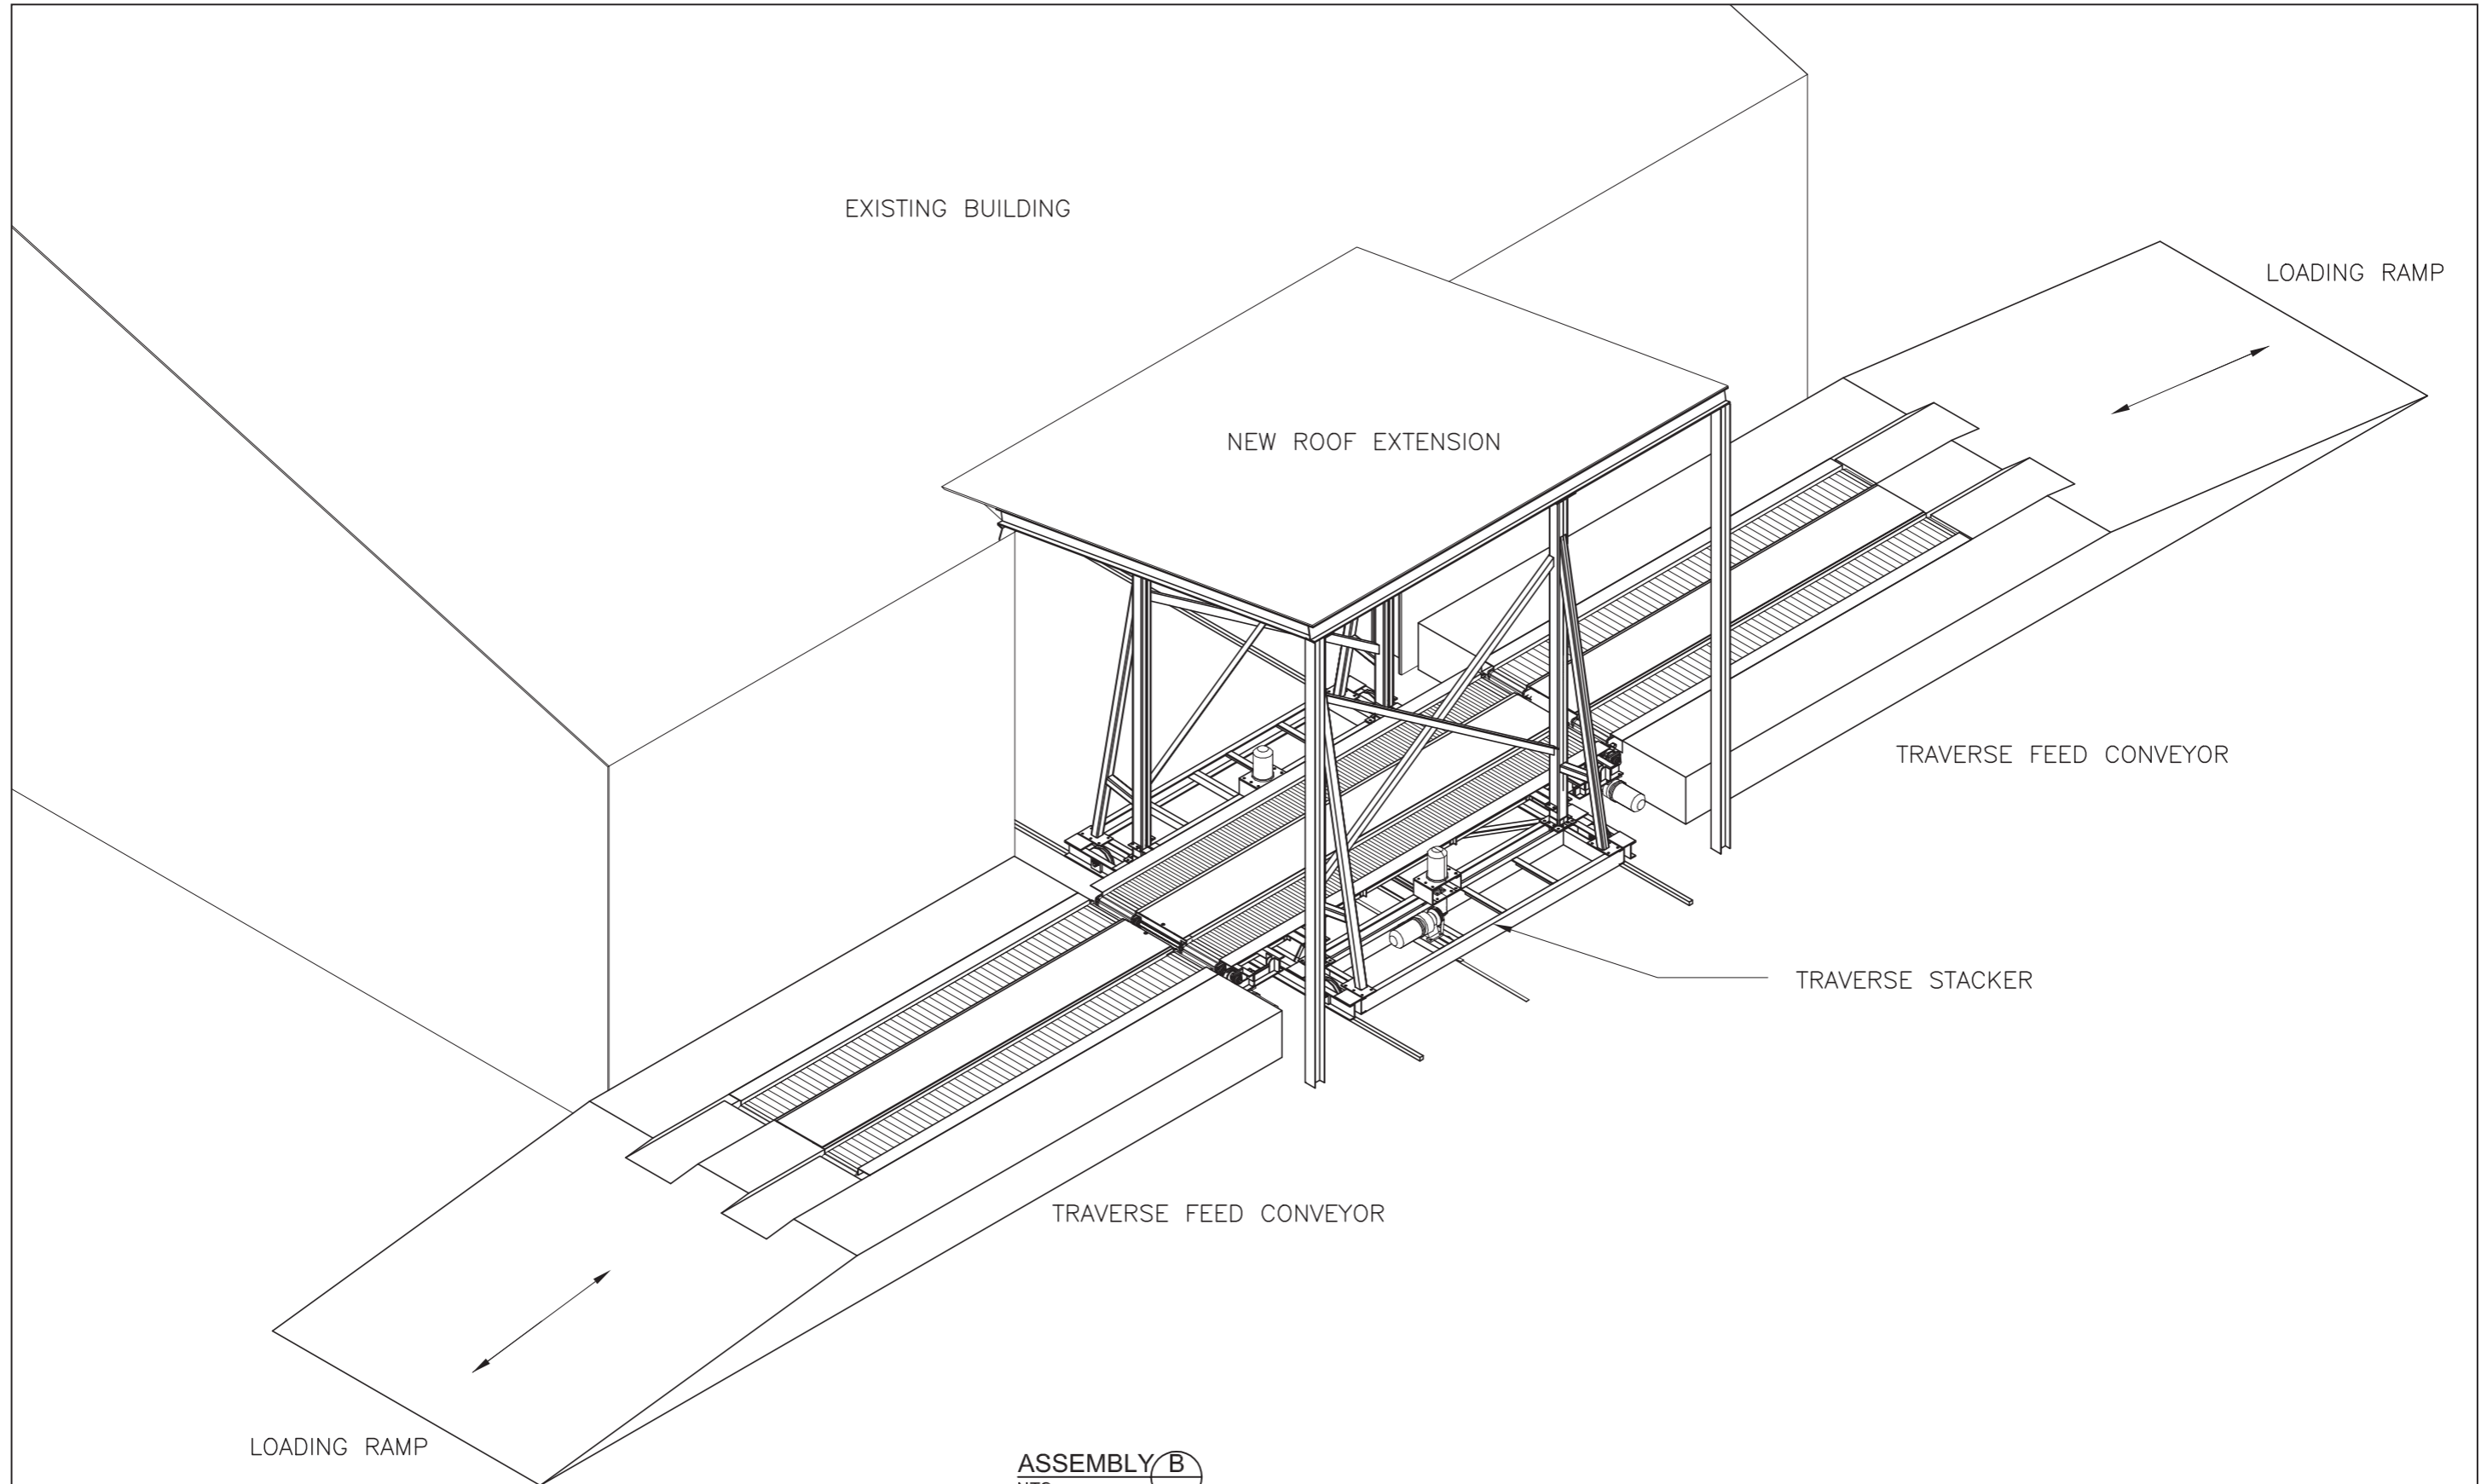

EXISTING BUILDING

NEW ROOF EXTENSION

LOADING RAMP

TRaverse FEED CONVEYOR

TRaverse STACKER

TRaverse FEED CONVEYOR

LOADING RAMP

ASSEMBLY B
NTS

NOTE: NOT ALL PLATFORMS SHOWN

AUTO-PARK						VERTICAL PARKING	ENTRANCE / EXIT GENERAL ARRANGEMENT	PARK_42BAY_1	
DRAWN	Peter	DATE	Jan 06	SCALE	AS SHOWN	2 x 22 BAY STORAGE		SHT 5	REV 1